


SEE SHEET LP200 FOR BASIN SCHEDULE
 SEE SHEET LP100-114 FOR SITE PLANTING
 SEE SHEET LP501-502 FOR PLANTING NOTES AND DETAILS

MATCHLINE: LP101
MATCHLINE: LP102

MATCHLINE: LP102
MATCHLINE: LP105

MATCHLINE: LP102
MATCHLINE: LP106

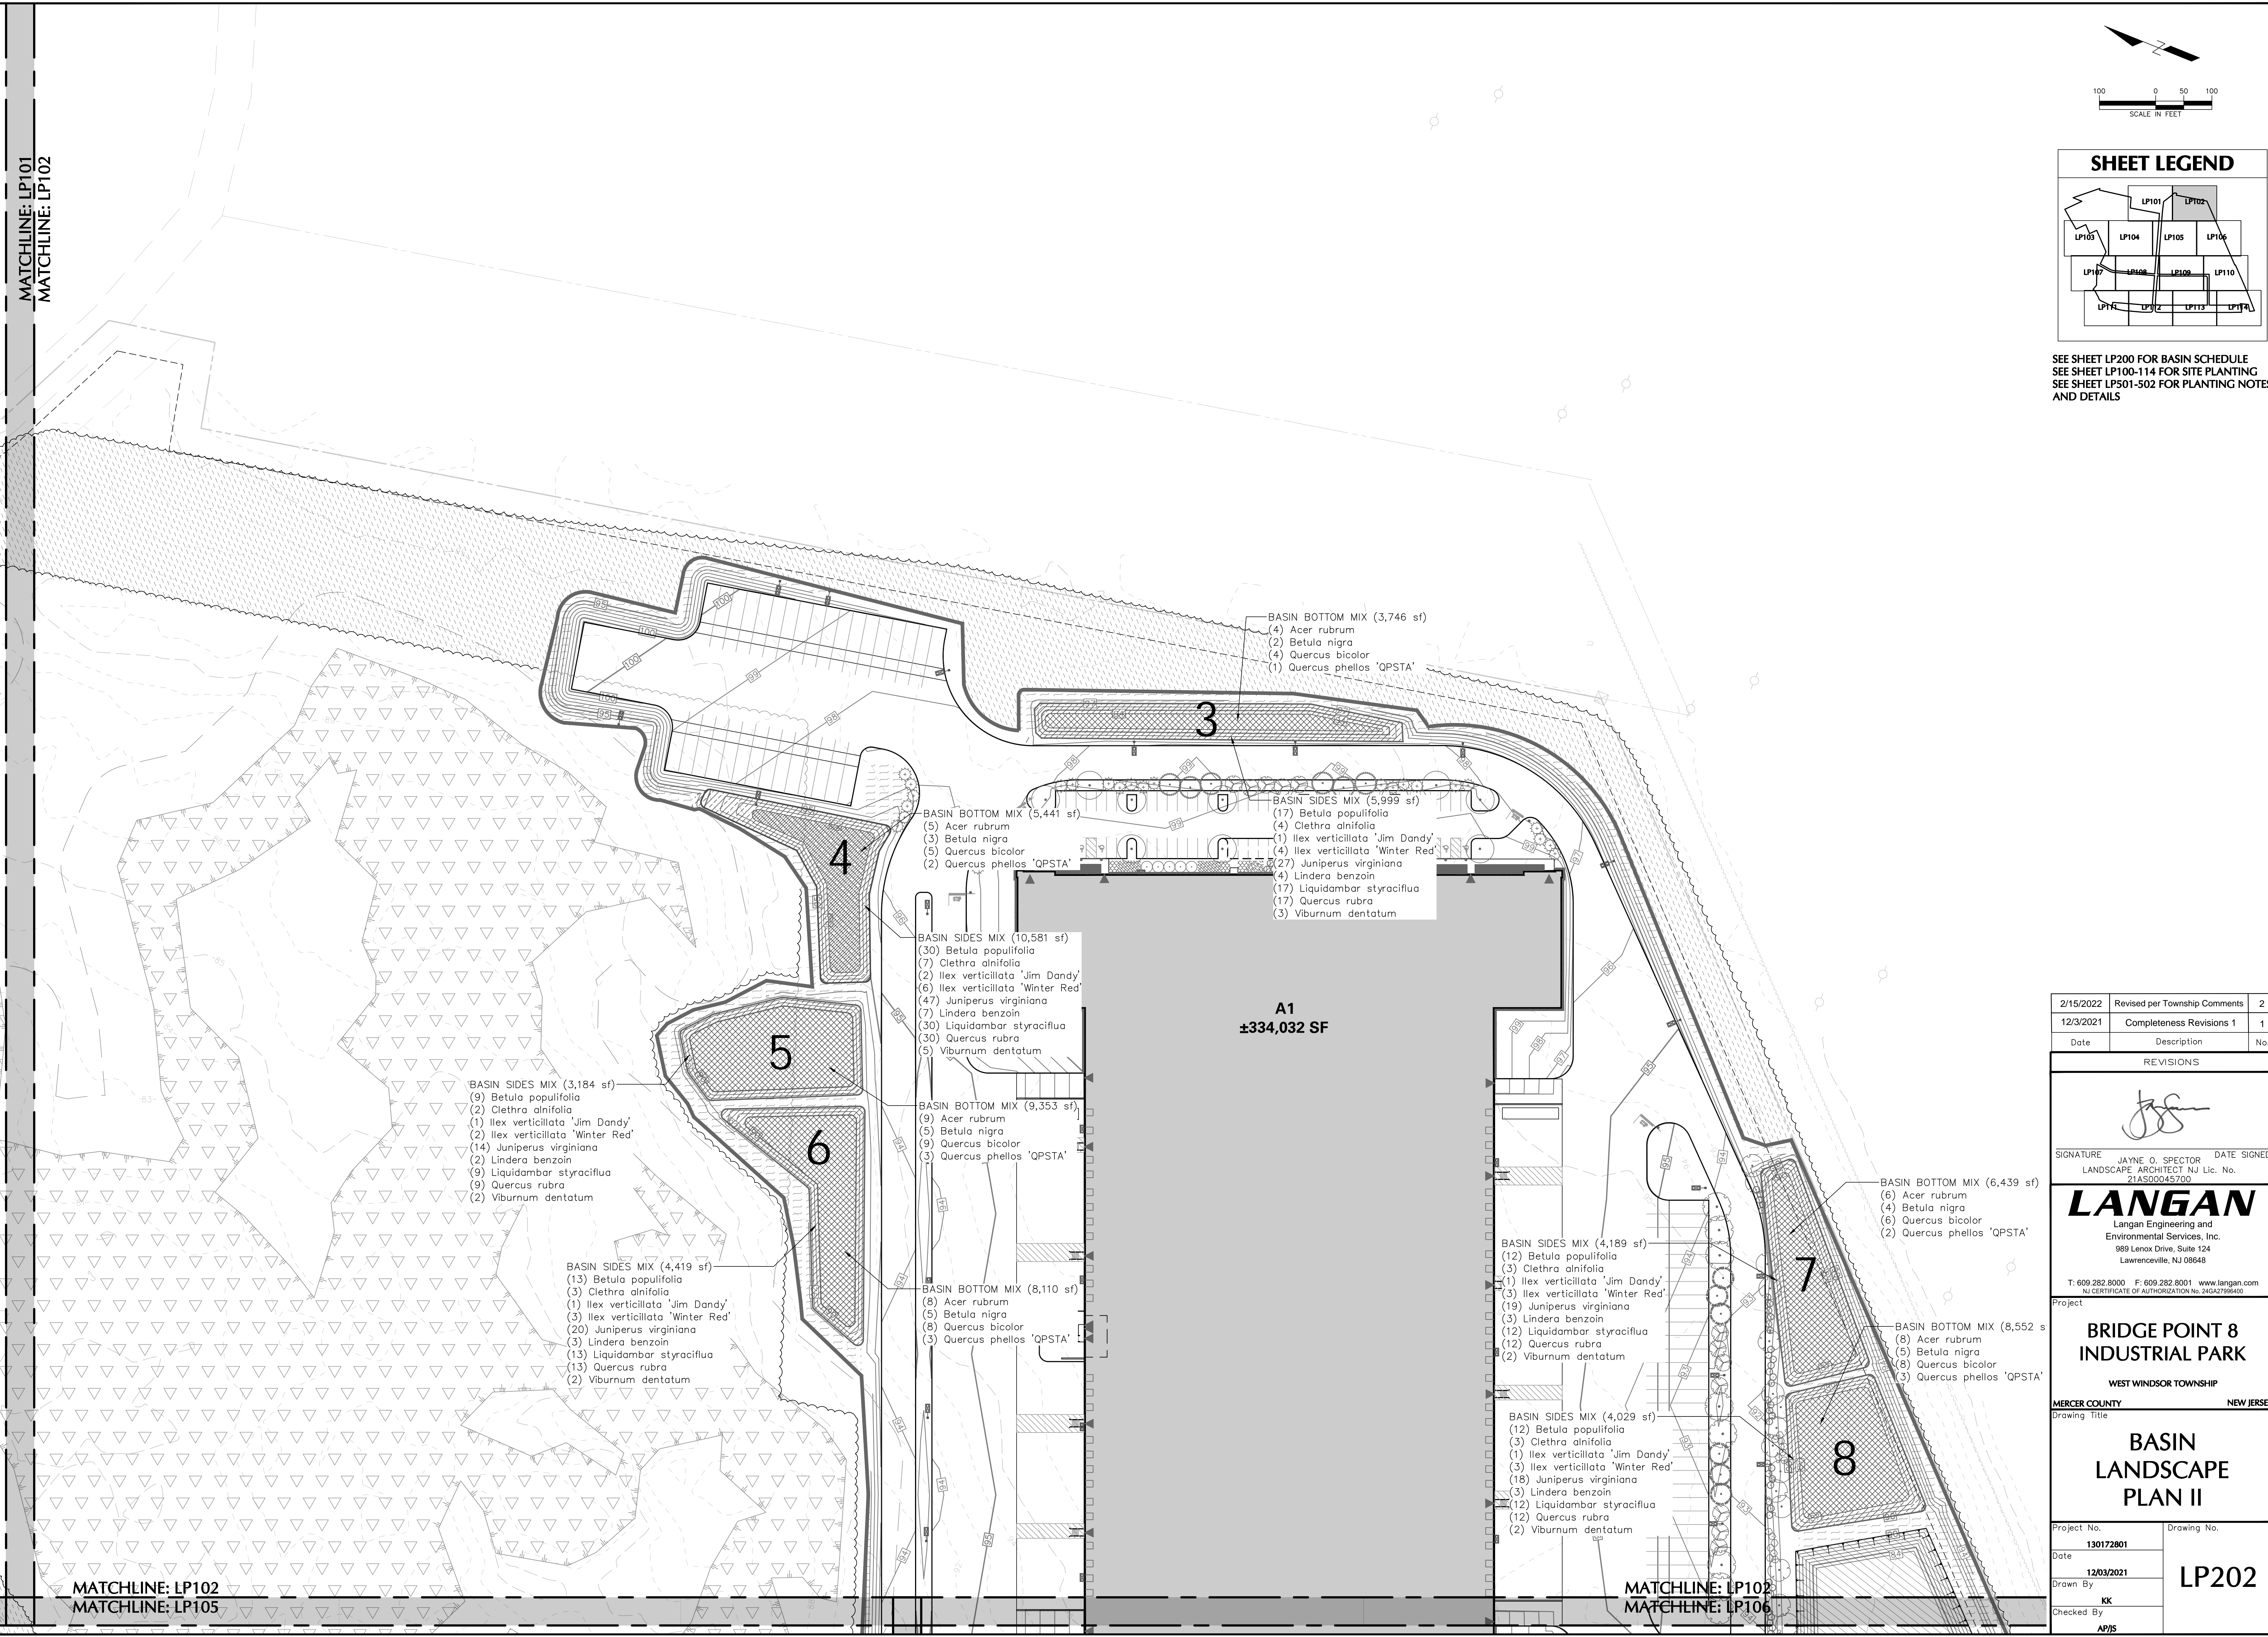

- BASIN BOTTOM MIX (3,746 sf)
 (4) Acer rubrum
 (2) Betula nigra
 (4) Quercus bicolor
 (1) Quercus phellos 'QPSTA'

- BASIN BOTTOM MIX (5,441 sf)
 (5) Acer rubrum
 (3) Betula nigra
 (2) Quercus bicolor
 (2) Quercus phellos 'QPSTA'

- BASIN SIDES MIX (5,999 sf)
 (17) Betula populifolia
 (4) Clethra alnifolia
 (1) Ilex verticillata 'Jim Dandy'
 (4) Ilex verticillata 'Winter Red'
 (27) Juniperus virginiana
 (4) Lindera benzoin
 (17) Liquidambar styraciflua
 (17) Quercus rubra
 (3) Viburnum dentatum

- BASIN SIDES MIX (10,581 sf)
 (30) Betula populifolia
 (7) Clethra alnifolia
 (2) Ilex verticillata 'Jim Dandy'
 (6) Ilex verticillata 'Winter Red'
 (47) Juniperus virginiana
 (7) Lindera benzoin
 (30) Liquidambar styraciflua
 (30) Quercus rubra
 (5) Viburnum dentatum

- BASIN SIDES MIX (3,184 sf)
 (9) Betula populifolia
 (2) Clethra alnifolia
 (1) Ilex verticillata 'Jim Dandy'
 (2) Ilex verticillata 'Winter Red'
 (14) Juniperus virginiana
 (2) Lindera benzoin
 (9) Liquidambar styraciflua
 (9) Quercus rubra
 (2) Viburnum dentatum

- BASIN BOTTOM MIX (9,353 sf)
 (9) Acer rubrum
 (5) Betula nigra
 (9) Quercus bicolor
 (3) Quercus phellos 'QPSTA'

- BASIN SIDES MIX (4,419 sf)
 (13) Betula populifolia
 (3) Clethra alnifolia
 (1) Ilex verticillata 'Jim Dandy'
 (3) Ilex verticillata 'Winter Red'
 (20) Juniperus virginiana
 (3) Lindera benzoin
 (13) Liquidambar styraciflua
 (13) Quercus rubra
 (2) Viburnum dentatum

- BASIN BOTTOM MIX (8,110 sf)
 (8) Acer rubrum
 (5) Betula nigra
 (8) Quercus bicolor
 (3) Quercus phellos 'QPSTA'

- BASIN SIDES MIX (4,189 sf)
 (12) Betula populifolia
 (3) Clethra alnifolia
 (1) Ilex verticillata 'Jim Dandy'
 (3) Ilex verticillata 'Winter Red'
 (19) Juniperus virginiana
 (3) Lindera benzoin
 (12) Liquidambar styraciflua
 (12) Quercus rubra
 (2) Viburnum dentatum

- BASIN BOTTOM MIX (6,439 sf)
 (6) Acer rubrum
 (4) Betula nigra
 (6) Quercus bicolor
 (2) Quercus phellos 'QPSTA'

- BASIN BOTTOM MIX (8,552 sf)
 (8) Acer rubrum
 (5) Betula nigra
 (8) Quercus bicolor
 (3) Quercus phellos 'QPSTA'

- BASIN SIDES MIX (4,029 sf)
 (12) Betula populifolia
 (3) Clethra alnifolia
 (1) Ilex verticillata 'Jim Dandy'
 (3) Ilex verticillata 'Winter Red'
 (18) Juniperus virginiana
 (3) Lindera benzoin
 (12) Liquidambar styraciflua
 (12) Quercus rubra
 (2) Viburnum dentatum

2/15/2022	Revised per Township Comments	2
12/3/2021	Completeness Revisions 1	1
Date	Description	No.

REVISIONS

JOS

SIGNATURE: JAYNE O. SPECTOR DATE SIGNED: _____
 LANDSCAPE ARCHITECT NJ Lic. No. 21AS00045700

LANGAN
 Langan Engineering and Environmental Services, Inc.
 989 Lenox Drive, Suite 124
 Lawrenceville, NJ 08648

T: 609.282.8000 F: 609.282.8001 www.langan.com
 NJ CERTIFICATE OF AUTHORIZATION No. 246A2798469

Project: **BRIDGE POINT 8 INDUSTRIAL PARK**
 WEST WINDSOR TOWNSHIP
 MERCER COUNTY NEW JERSEY

Drawing Title: **BASIN LANDSCAPE PLAN II**

Project No.	Drawing No.
130172801	LP202
Date	Drawn By
12/03/2021	KK
Drawn By	Checked By
KK	AP/S