
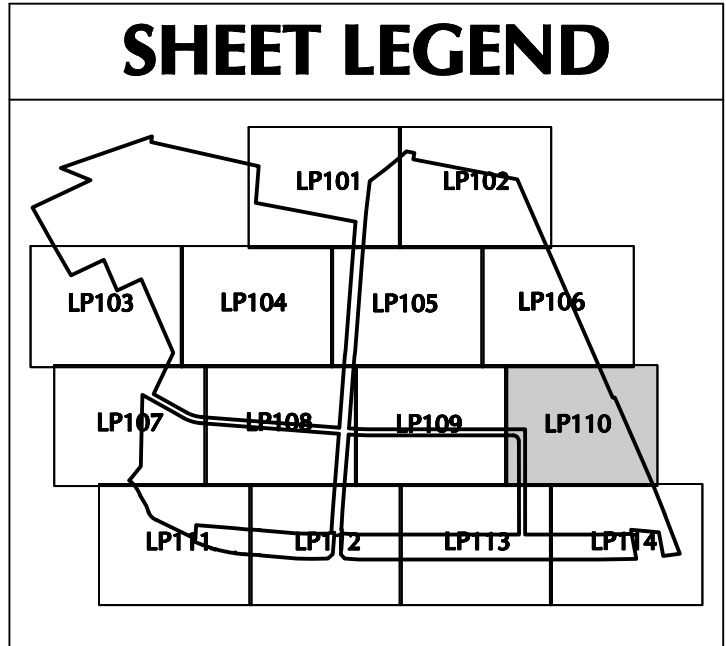


MATCHLINE: LP106  
MATCHLINE: LP110

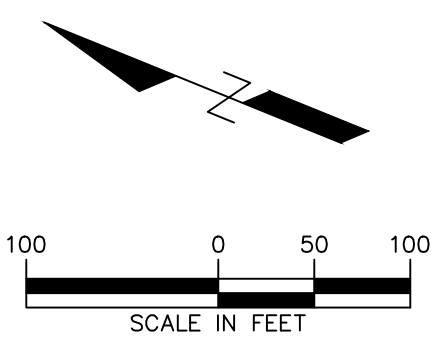


SEE SHEET LP200 FOR BASIN SCHEDULE  
SEE SHEET LP100-114 FOR SITE PLANTING  
SEE SHEET LP501-502 FOR PLANTING NOTES  
AND DETAILS

MATCHLINE: LP110

MATCHLINE: LP109  
MATCHLINE: LP110

MATCHLINE: LP110  
MATCHLINE: LP113

MATCHLINE: LP110  
MATCHLINE: LP114

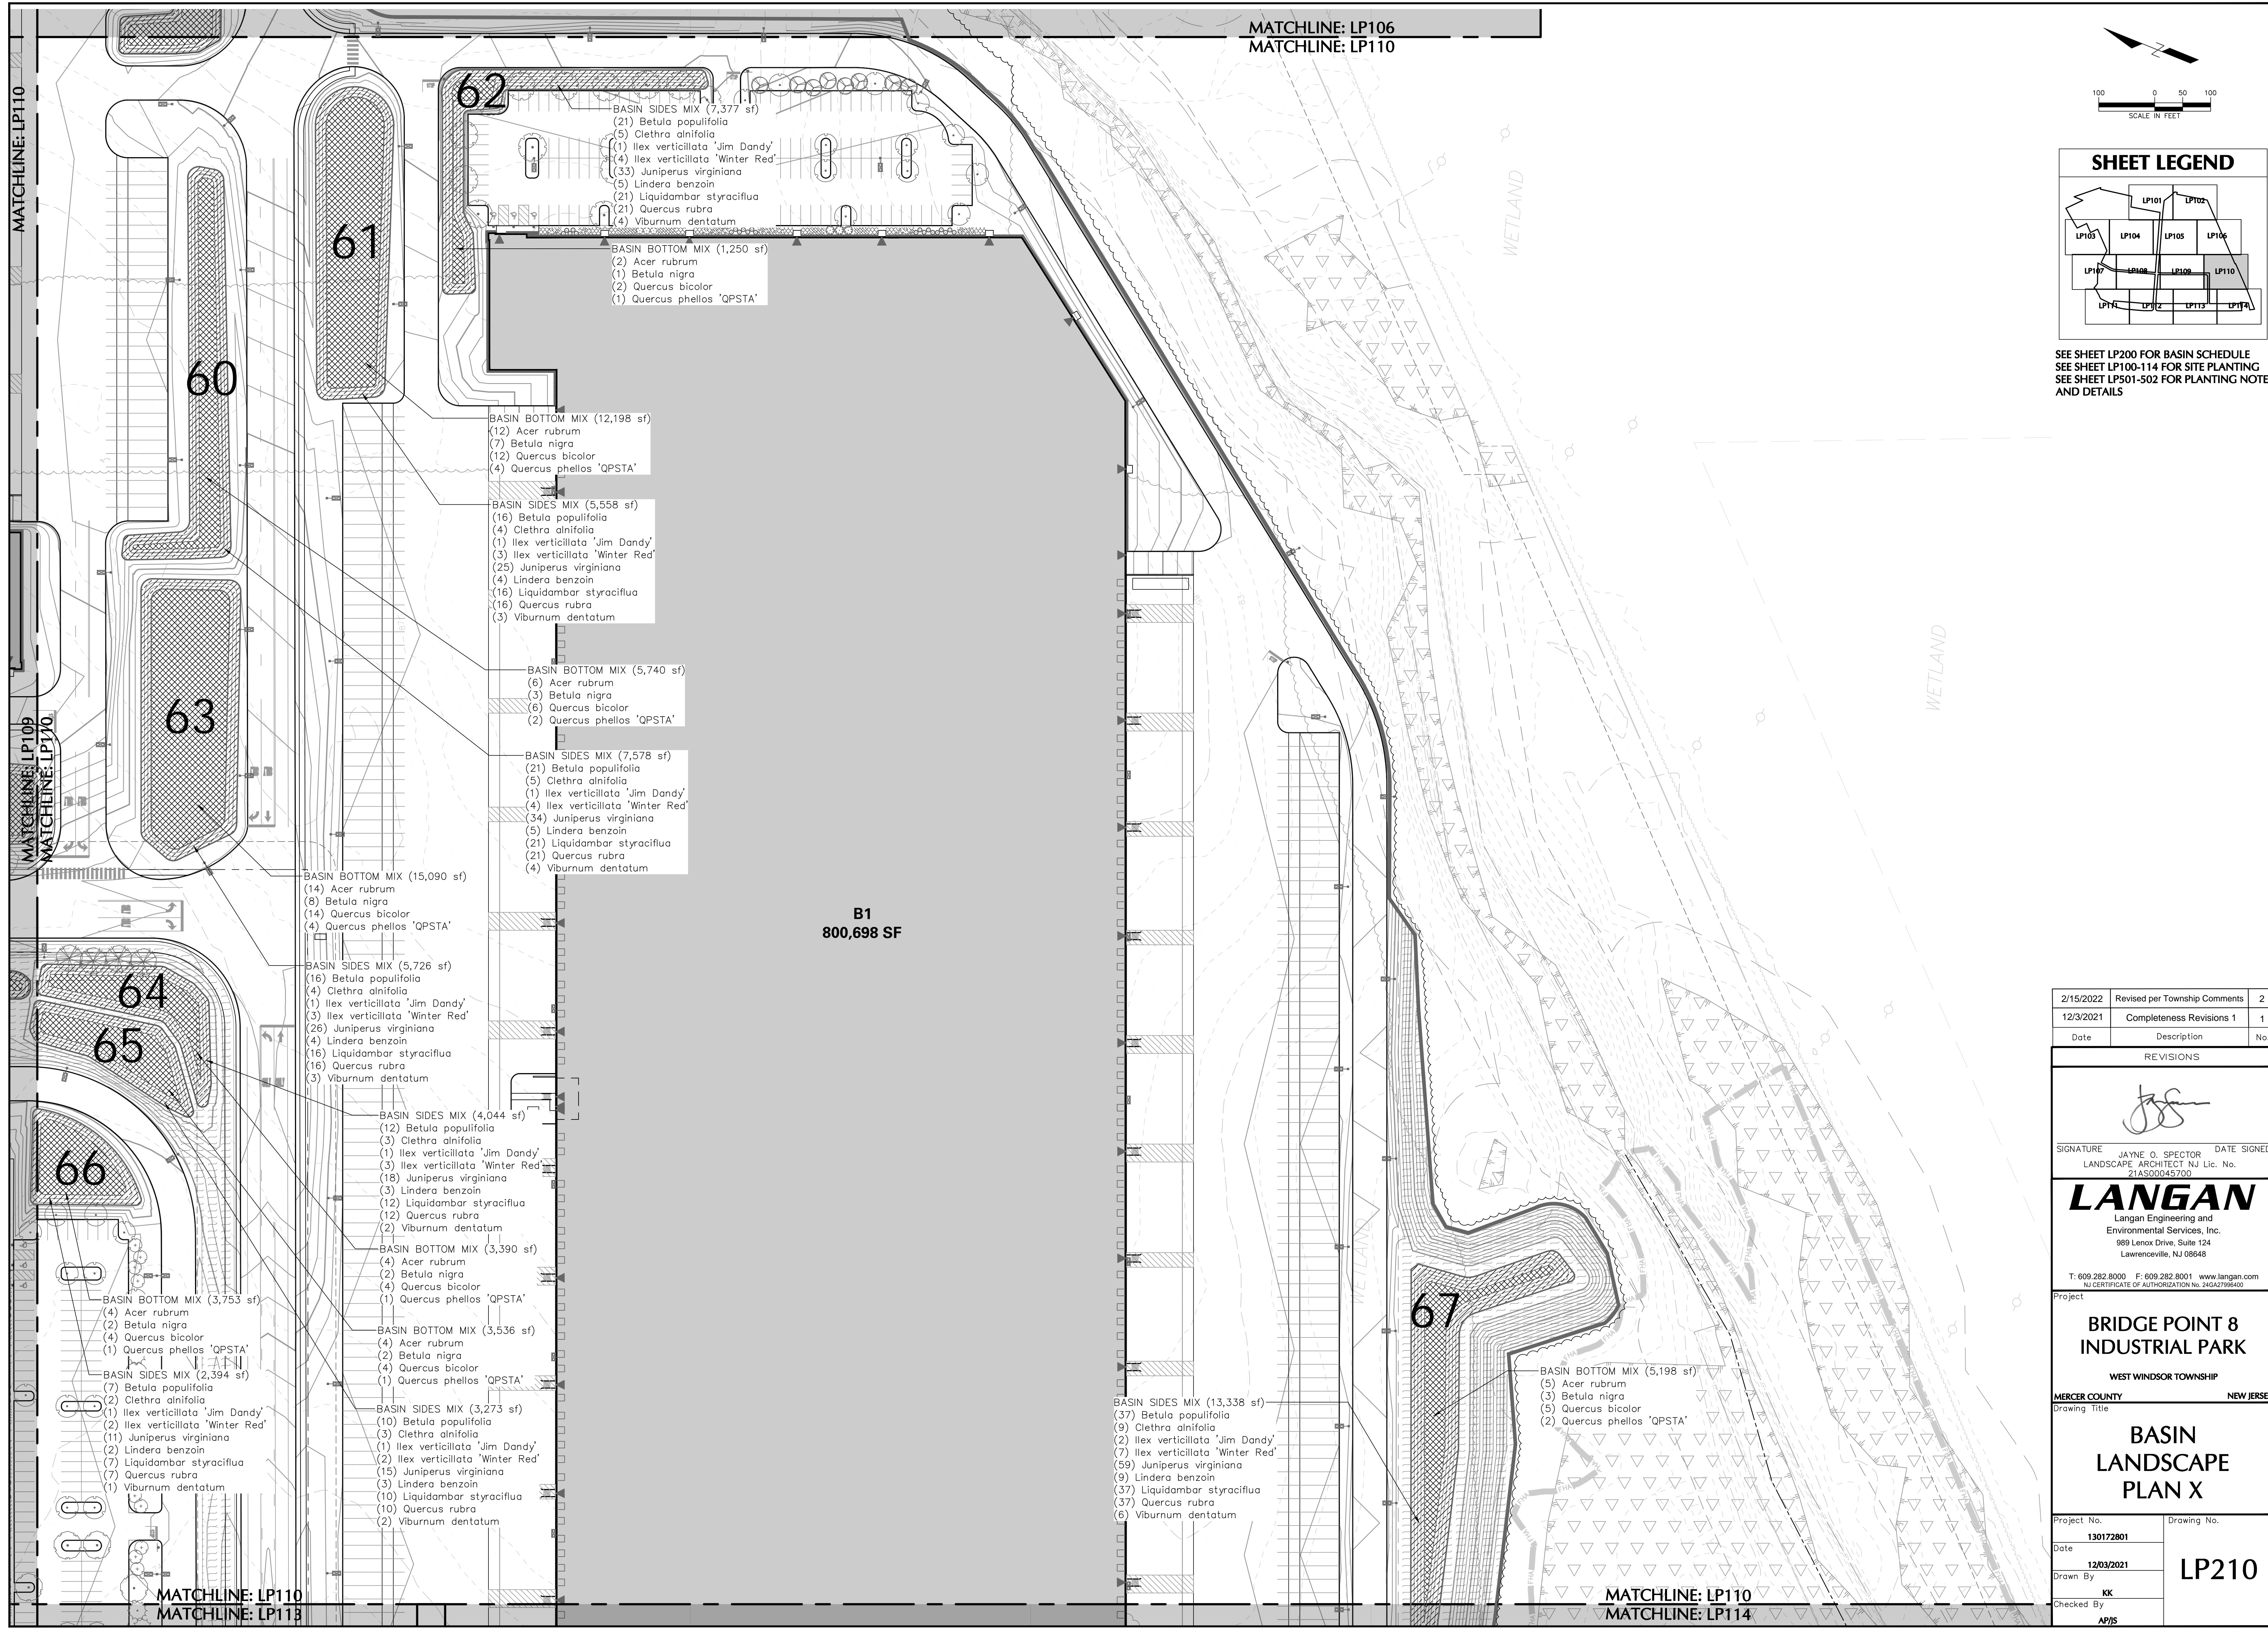

- 62**
- BASIN SIDES MIX (7,377 sf)  
 (21) Betula populifolia  
 (5) Clethra alnifolia  
 (1) Ilex verticillata 'Jim Dandy'  
 (4) Ilex verticillata 'Winter Red'  
 (33) Juniperus virginiana  
 (5) Linder benzoin  
 (21) Liquidambar styraciflua  
 (4) Quercus rubra  
 (4) Viburnum dentatum
- BASIN BOTTOM MIX (1,250 sf)  
 (2) Acer rubrum  
 (1) Betula nigra  
 (2) Quercus bicolor  
 (1) Quercus phellos 'QPSTA'

- BASIN BOTTOM MIX (12,198 sf)  
 (12) Acer rubrum  
 (7) Betula nigra  
 (12) Quercus bicolor  
 (4) Quercus phellos 'QPSTA'

- BASIN SIDES MIX (5,558 sf)  
 (16) Betula populifolia  
 (4) Clethra alnifolia  
 (1) Ilex verticillata 'Jim Dandy'  
 (3) Ilex verticillata 'Winter Red'  
 (25) Juniperus virginiana  
 (4) Linder benzoin  
 (16) Liquidambar styraciflua  
 (16) Quercus rubra  
 (3) Viburnum dentatum

- BASIN BOTTOM MIX (5,740 sf)  
 (6) Acer rubrum  
 (3) Betula nigra  
 (6) Quercus bicolor  
 (2) Quercus phellos 'QPSTA'

- BASIN SIDES MIX (7,578 sf)  
 (21) Betula populifolia  
 (5) Clethra alnifolia  
 (1) Ilex verticillata 'Jim Dandy'  
 (4) Ilex verticillata 'Winter Red'  
 (34) Juniperus virginiana  
 (5) Linder benzoin  
 (21) Liquidambar styraciflua  
 (21) Quercus rubra  
 (4) Viburnum dentatum

- BASIN BOTTOM MIX (15,090 sf)  
 (14) Acer rubrum  
 (8) Betula nigra  
 (14) Quercus bicolor  
 (4) Quercus phellos 'QPSTA'

- BASIN SIDES MIX (5,726 sf)  
 (16) Betula populifolia  
 (4) Clethra alnifolia  
 (1) Ilex verticillata 'Jim Dandy'  
 (3) Ilex verticillata 'Winter Red'  
 (26) Juniperus virginiana  
 (4) Linder benzoin  
 (16) Liquidambar styraciflua  
 (16) Quercus rubra  
 (3) Viburnum dentatum

- BASIN SIDES MIX (4,044 sf)  
 (12) Betula populifolia  
 (3) Clethra alnifolia  
 (1) Ilex verticillata 'Jim Dandy'  
 (3) Ilex verticillata 'Winter Red'  
 (18) Juniperus virginiana  
 (3) Linder benzoin  
 (12) Liquidambar styraciflua  
 (12) Quercus rubra  
 (2) Viburnum dentatum

- BASIN BOTTOM MIX (3,390 sf)  
 (4) Acer rubrum  
 (2) Betula nigra  
 (4) Quercus bicolor  
 (1) Quercus phellos 'QPSTA'

- BASIN BOTTOM MIX (3,536 sf)  
 (4) Acer rubrum  
 (2) Betula nigra  
 (4) Quercus bicolor  
 (1) Quercus phellos 'QPSTA'

- BASIN SIDES MIX (3,273 sf)  
 (10) Betula populifolia  
 (3) Clethra alnifolia  
 (1) Ilex verticillata 'Jim Dandy'  
 (2) Ilex verticillata 'Winter Red'  
 (15) Juniperus virginiana  
 (3) Linder benzoin  
 (10) Liquidambar styraciflua  
 (10) Quercus rubra  
 (2) Viburnum dentatum

- BASIN BOTTOM MIX (3,753 sf)  
 (4) Acer rubrum  
 (2) Betula nigra  
 (4) Quercus bicolor  
 (1) Quercus phellos 'QPSTA'

- BASIN SIDES MIX (2,394 sf)  
 (7) Betula populifolia  
 (2) Clethra alnifolia  
 (1) Ilex verticillata 'Jim Dandy'  
 (2) Ilex verticillata 'Winter Red'  
 (11) Juniperus virginiana  
 (2) Linder benzoin  
 (7) Liquidambar styraciflua  
 (7) Quercus rubra  
 (1) Viburnum dentatum

- BASIN SIDES MIX (13,338 sf)  
 (37) Betula populifolia  
 (9) Clethra alnifolia  
 (2) Ilex verticillata 'Jim Dandy'  
 (7) Ilex verticillata 'Winter Red'  
 (59) Juniperus virginiana  
 (9) Linder benzoin  
 (37) Liquidambar styraciflua  
 (37) Quercus rubra  
 (6) Viburnum dentatum

- BASIN BOTTOM MIX (5,198 sf)  
 (5) Acer rubrum  
 (3) Betula nigra  
 (5) Quercus bicolor  
 (2) Quercus phellos 'QPSTA'

**B1**  
**800,698 SF**

2/15/2022	Revised per Township Comments	2
12/3/2021	Completeness Revisions 1	1
Date	Description	No.

REVISIONS

*JOS*

SIGNATURE: JAYNE O. SPECTOR DATE SIGNED: \_\_\_\_\_  
 LANDSCAPE ARCHITECT NJ Lic. No. 21AS00045700

**LANGAN**  
 Langan Engineering and Environmental Services, Inc.  
 989 Lenox Drive, Suite 124  
 Lawrenceville, NJ 08648

T: 609.282.8000 F: 609.282.8001 www.langan.com  
 NJ CERTIFICATE OF AUTHORIZATION No. 246A2798490

Project: **BRIDGE POINT 8 INDUSTRIAL PARK**  
 WEST WINDSOR TOWNSHIP  
 MERCER COUNTY NEW JERSEY

Drawing Title: **BASIN LANDSCAPE PLAN X**

Project No.	Drawing No.
130172801	LP210
Date	12/03/2021
Drawn By	KK
Checked By	AP/JS